

Year 2 - Pedestrian Detour

STATE OF
SOUTH
DAKOTA

PROJECT
NH 0100(107)411
P 1440(00) & P 1432(00)

SHEET
C33


TOTAL
SHEETS
C55

FILE: ...\\Section C\\C33.dgn
PLOTING DATE: 02-13-2025

REV DATE:
INITIAL:

SCALE IN FEET
0 400 800

LEGEND	
KEY	ITEM
-----	DETOUR ROUTE
Front of Sign 	SIGN LOCATION / ORIENTATION
Front of Sign 	DOUBLE POST - SIGN LOCATION / ORIENTATION
	LONGITUDINAL PEDESTRIAN BARRICADE
	EXISTING BUSINESS
	CONSTRUCTED IN CURRENT PHASE
	CONSTRUCTED IN PREVIOUS PHASE

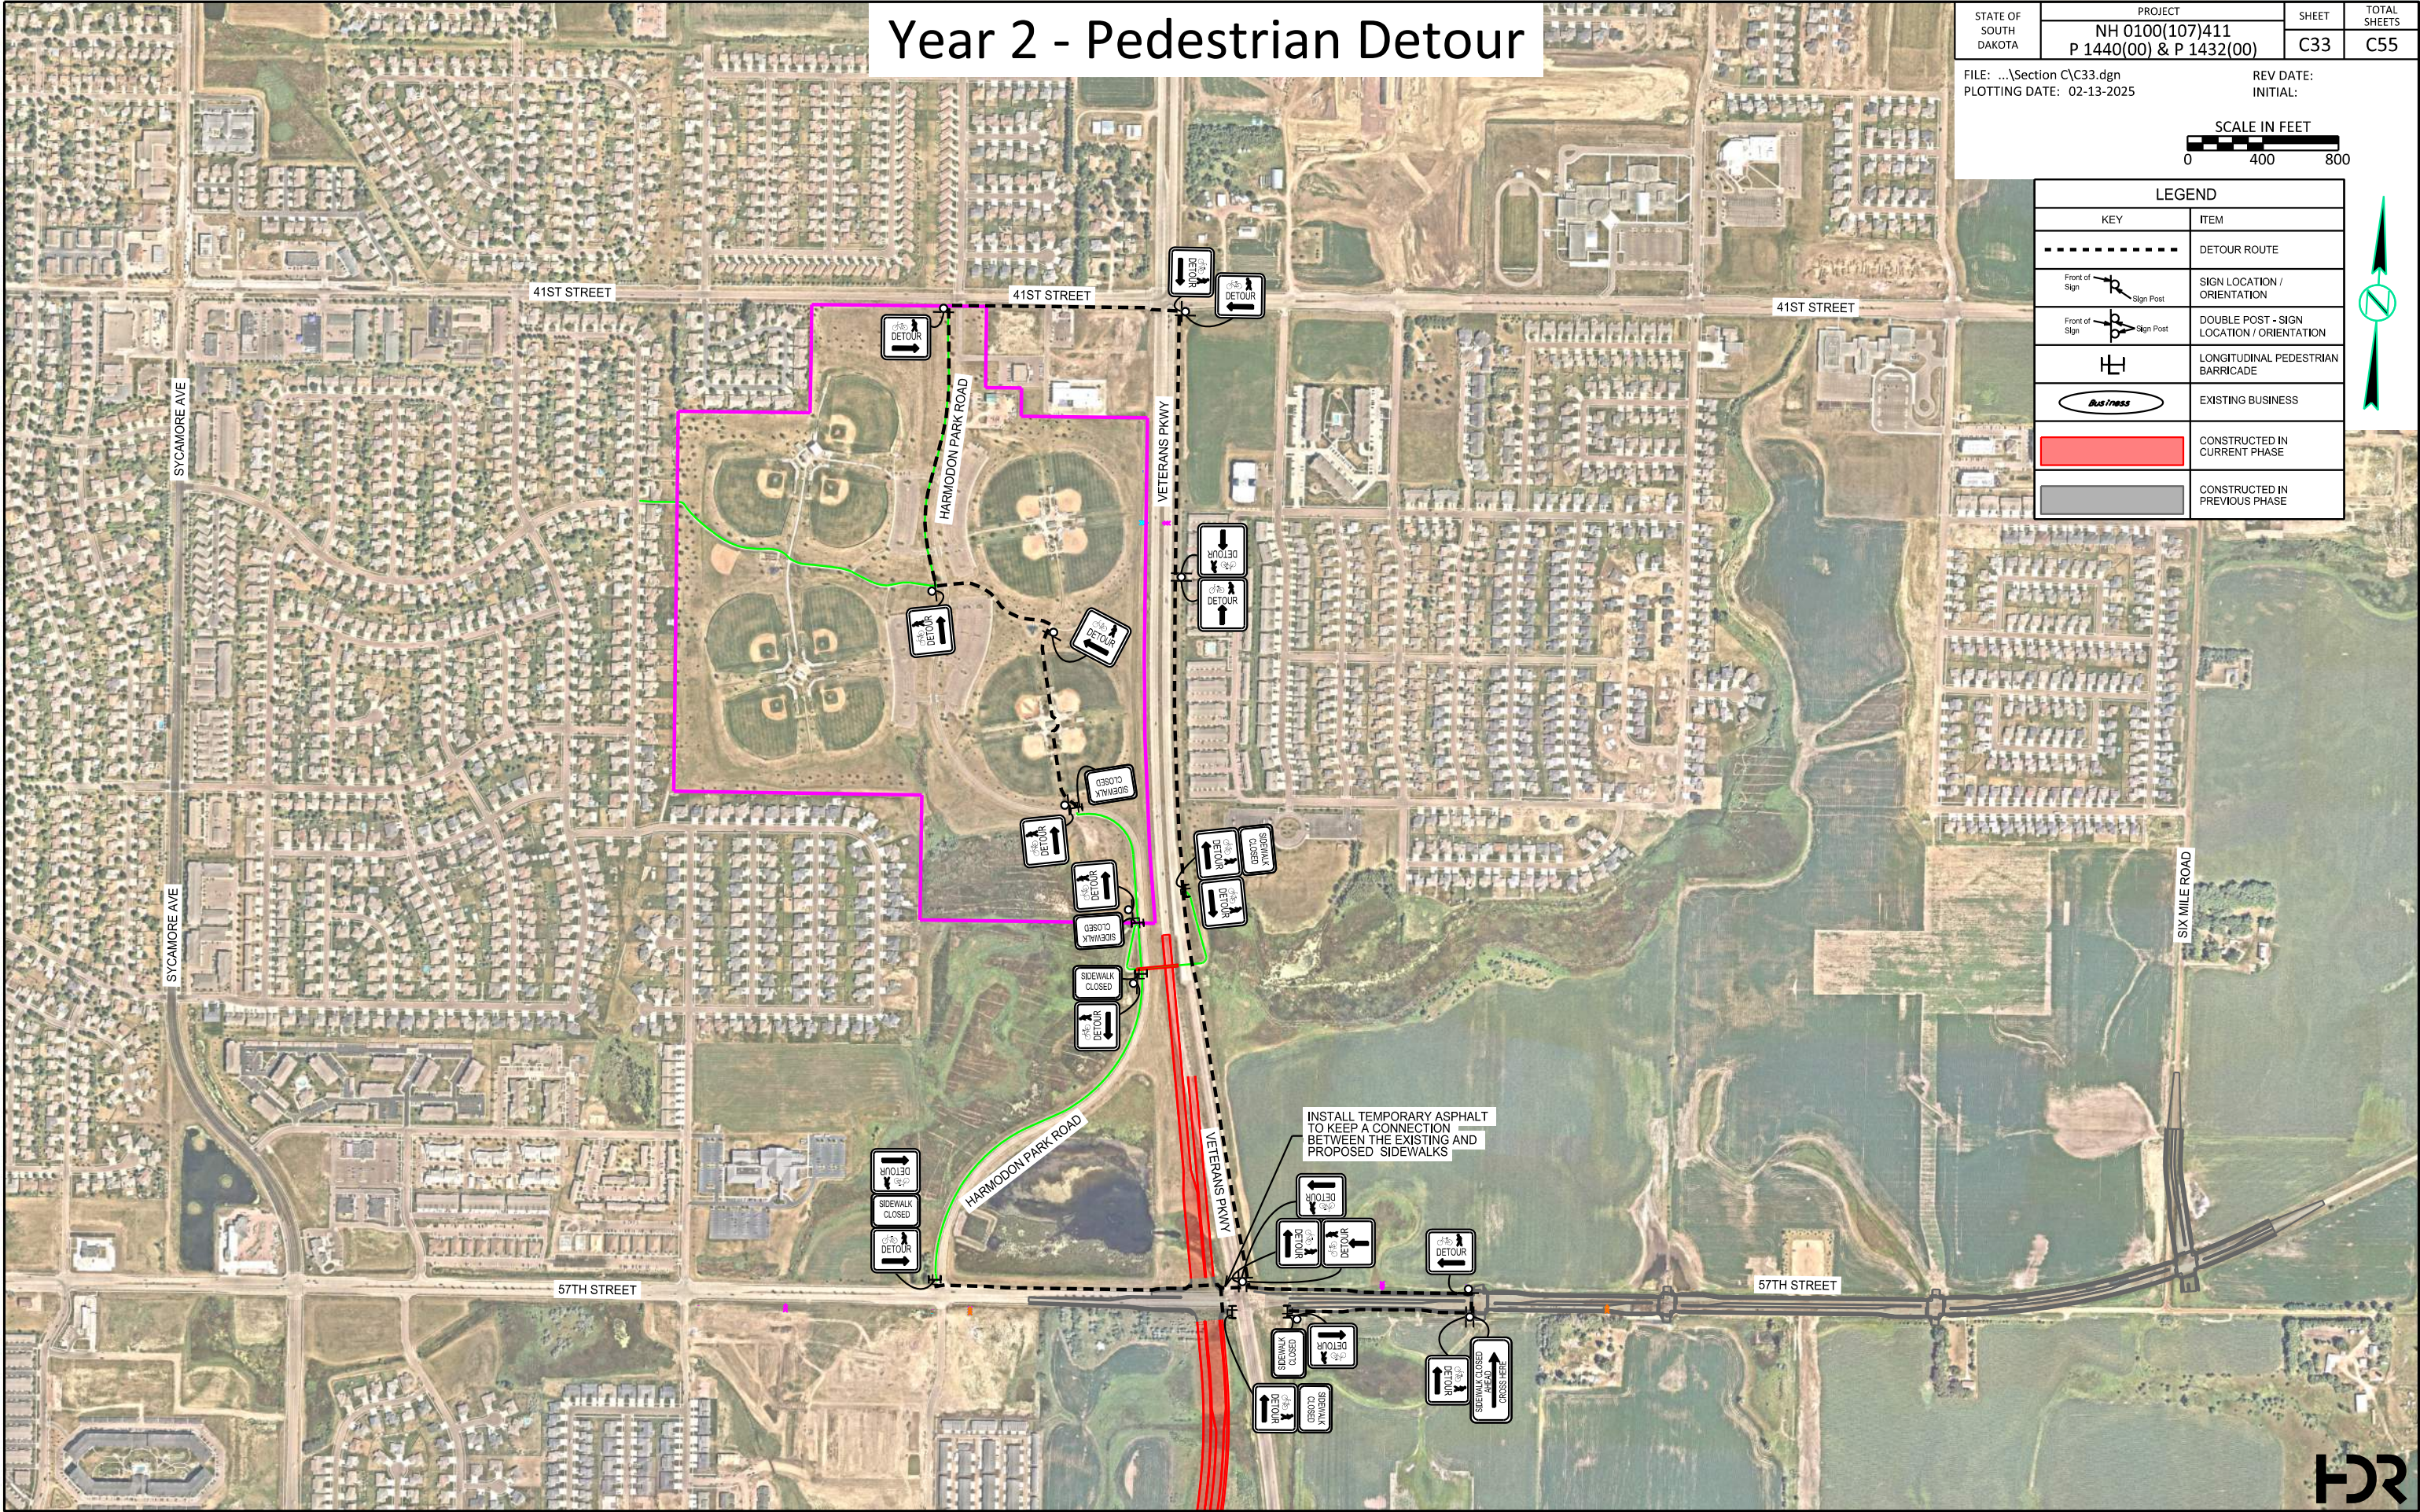

Year 2 Detour Harmodon Park Road

STATE OF
SOUTH
DAKOTA

PROJECT
NH 0100(107)411
P 1440(00) & P 1432(00)

SHEET
C32

TOTAL
SHEETS
C55

FILE: ...\\Section C\\C32.dgn
PLOTING DATE: 02-13-2025

REV DATE:
INITIAL:

SCALE IN FEET
0 400 800

LEGEND	
KEY	ITEM
-----	DETOUR ROUTE
Front of Sign 	SIGN LOCATION / ORIENTATION
Front of Sign 	DOUBLE POST - SIGN LOCATION / ORIENTATION
	TYPE 3 BARRICADE (8', DOUBLE SIDED)
	EXISTING BUSINESS
	CONSTRUCTED IN CURRENT PHASE
	CONSTRUCTED IN PREVIOUS PHASE



STATE OF SOUTH DAKOTA	PROJECT	SHEET C2	TOTAL SHEETS C58
	NH 0100(107)411 P 1440(00) & P 1432(00)		

Plotting Date: 5/28/2025

YEAR 2 (Veterans Pkwy, Harmodon Park Road)

General Work Description

Veterans Pkwy – install utilities, gravel base, C&G, pavement, underpass
Harmodon Park Road – install utilities, gravel base, C&G, pavement, underpass

Construction

1. Install Year 2 traffic control
2. Install Year 2 Detours
3. Install proposed water, sewer, storm sewer, conduit, etc. within the phase limits
4. Install proposed pavement, sidewalk and underpass within the phase limits

Notes

- 57th Street is not allowed to be closed
- 69th Street is allowed to be closed thru new Veterans Pkwy
- Harmodon Park Road is allowed to be closed
- Install the median crossover on new Veterans Pkwy, north of 57th Street, to allow for traffic to be placed on Veterans Pkwy for Year 3.

